



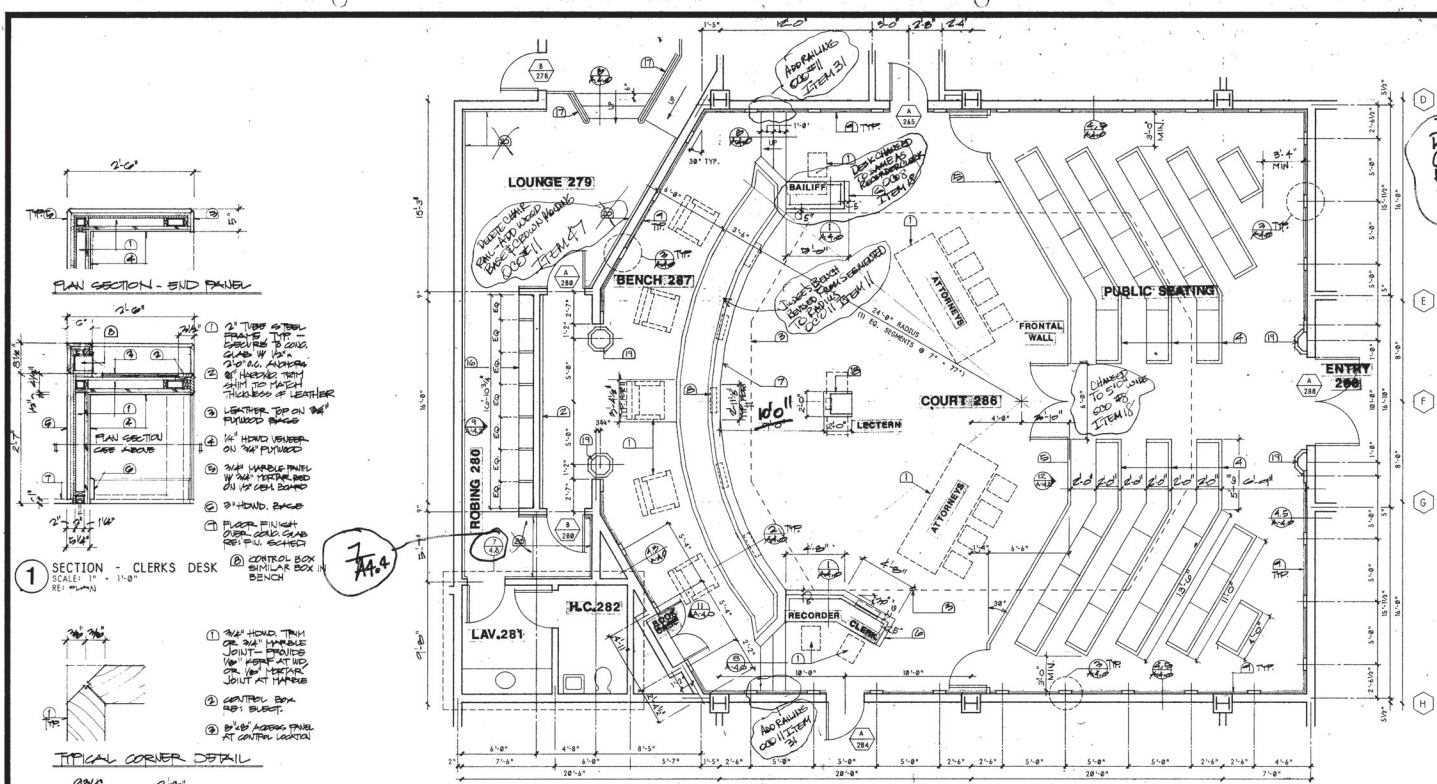


KEYNOTES


1. FURNISHINGS, NOT IN CONTRACT.
2. 3/4" MARBLE VENEER PANEL W/ 3/4" MORTAR BED ON 1/2" CER. BOARD.
3. LINE OF COFFERED CEILING ABOVE.
4. BENCH SEATING, RE: 12/A-4.0
5. 30" HIGH SEPARATION WALL W/ GATES, RE: 11, 12/A-4.2
6. CLERK DESK, RE: 1/A-4.0
7. JUDGES BENCH, RE: 2/A-4.0
8. CONTROL BOX, (1) TYPICAL PER EA. JUDGE, (5) TOTAL, RE: ELECTRICAL.
9. 3/4" HARDWOOD VENEER PANEL W/ 3/4" HARDWOOD EDGING, RE: 4/A-4.0
10. LINEAR DIFFUSER, RE: MECHANICAL.
11. 6" HARDWOOD BASE, RE: 4/A-4.0
12. ROD WITH HARDWOOD SHELF.
13. 3/4" HARDWOOD VENEER PILASTER W/ 3/4" HARDWOOD EDGING.
14. FABRIC COVERING OVER 5/8" TYPE 'X' GYP BD. W/ 1/2" SOUNO BD.
15. OBSERVATION WINDOW, RE: 17/A-2.10
16. ROBBING CLOSET, RE: 9, 10/A-4.2
17. GONARAIL, RE: 10/A-3-4
18. LECTERN, RE: 9, 10/A-4.3
19. GLASSFIBER REINFORCED CAST STONE COLUMN, RE: 9/A-4.0
20. CORNER BENCH, RE: 3/A-1.4

Due to change in
CLERK HEIGHT
ADD MARBLE BEHIND
BENCH
CD 10 ITEM 14


DELETED CORNER BENCH
CD 10 ITEM 47

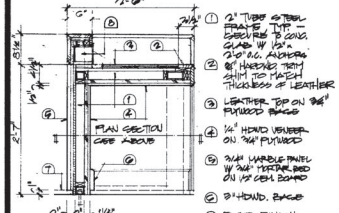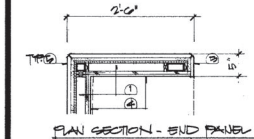


1 SECTION - CLERK'S DESK
SCALE: 1" = 1'-0"

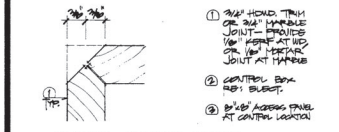


TYPICAL CORNER DETAIL

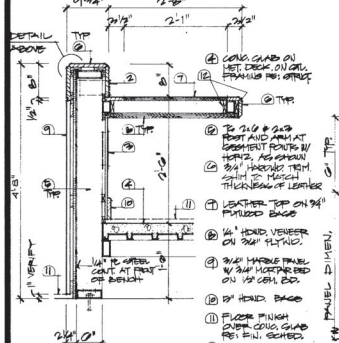


2 SECTION - JUDGES BENCH
SCALE: 1" = 1'-0"

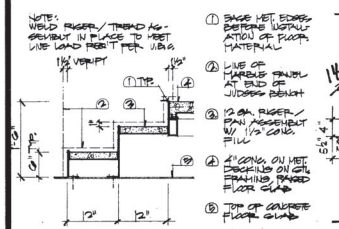


8 STAIR DETAIL
SCALE: 1" = 1'-0"

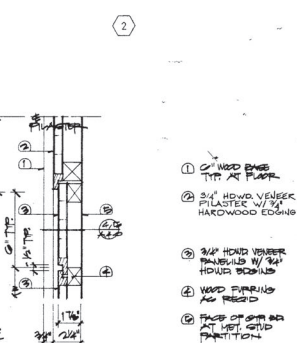


3 PLAN SECTION
SCALE: 1" = 1'-0"

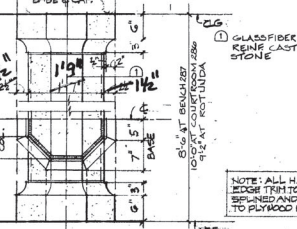


9 COLUMN ELEVATION
SCALE: 1" = 1'-0"

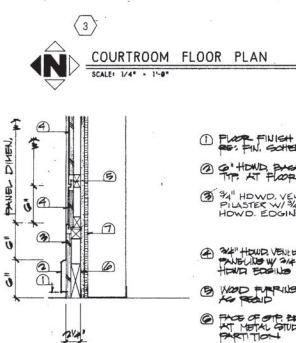


4 SECTION DETAIL
SCALE: 1" = 1'-0"

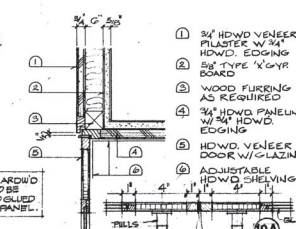


10 BOOKCASE DOOR JAMB
SCALE: 3" = 1'-0"

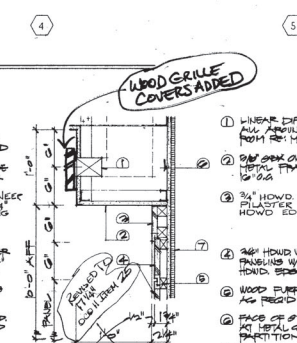


5 SECTION DETAIL
SCALE: 1" = 1'-0"

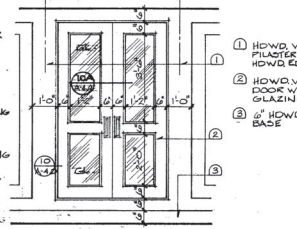


11 BOOKCASE ELEVATION
SCALE: 1/2" = 1'-0"

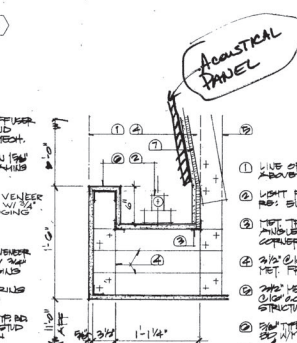


6 SECTION DETAIL
SCALE: 1" = 1'-0"

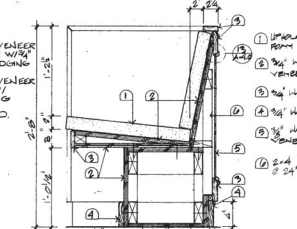

12 PUBLIC SEATING
SCALE: 1 1/2" = 1'-0"

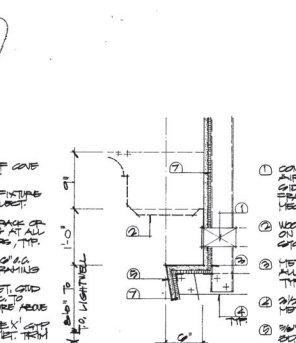

7 SECTION DETAIL
SCALE: 1" = 1'-0"

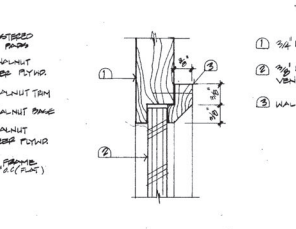

13 PANEL DETAIL
FULL SCALE

REVISIONS:

89-398B
PROJECT NO.

NEVADA SUPREME
COURT BUILDING
COURT COUNTY OF CLATSOP, OR

NEVADA STATE PUBLIC WORKS BOARD

ENLARGED COURTROOM
PLAN/ COURTROOM DETAILS

DATE:
OCT. 10, 1989

SHEET NO.

A-4.0

199-1 T-299

ESSMANN-PENCE
ARCHITECTURE / LANDSCAPE ARCHITECTURE

1970-1980

1970-1980